
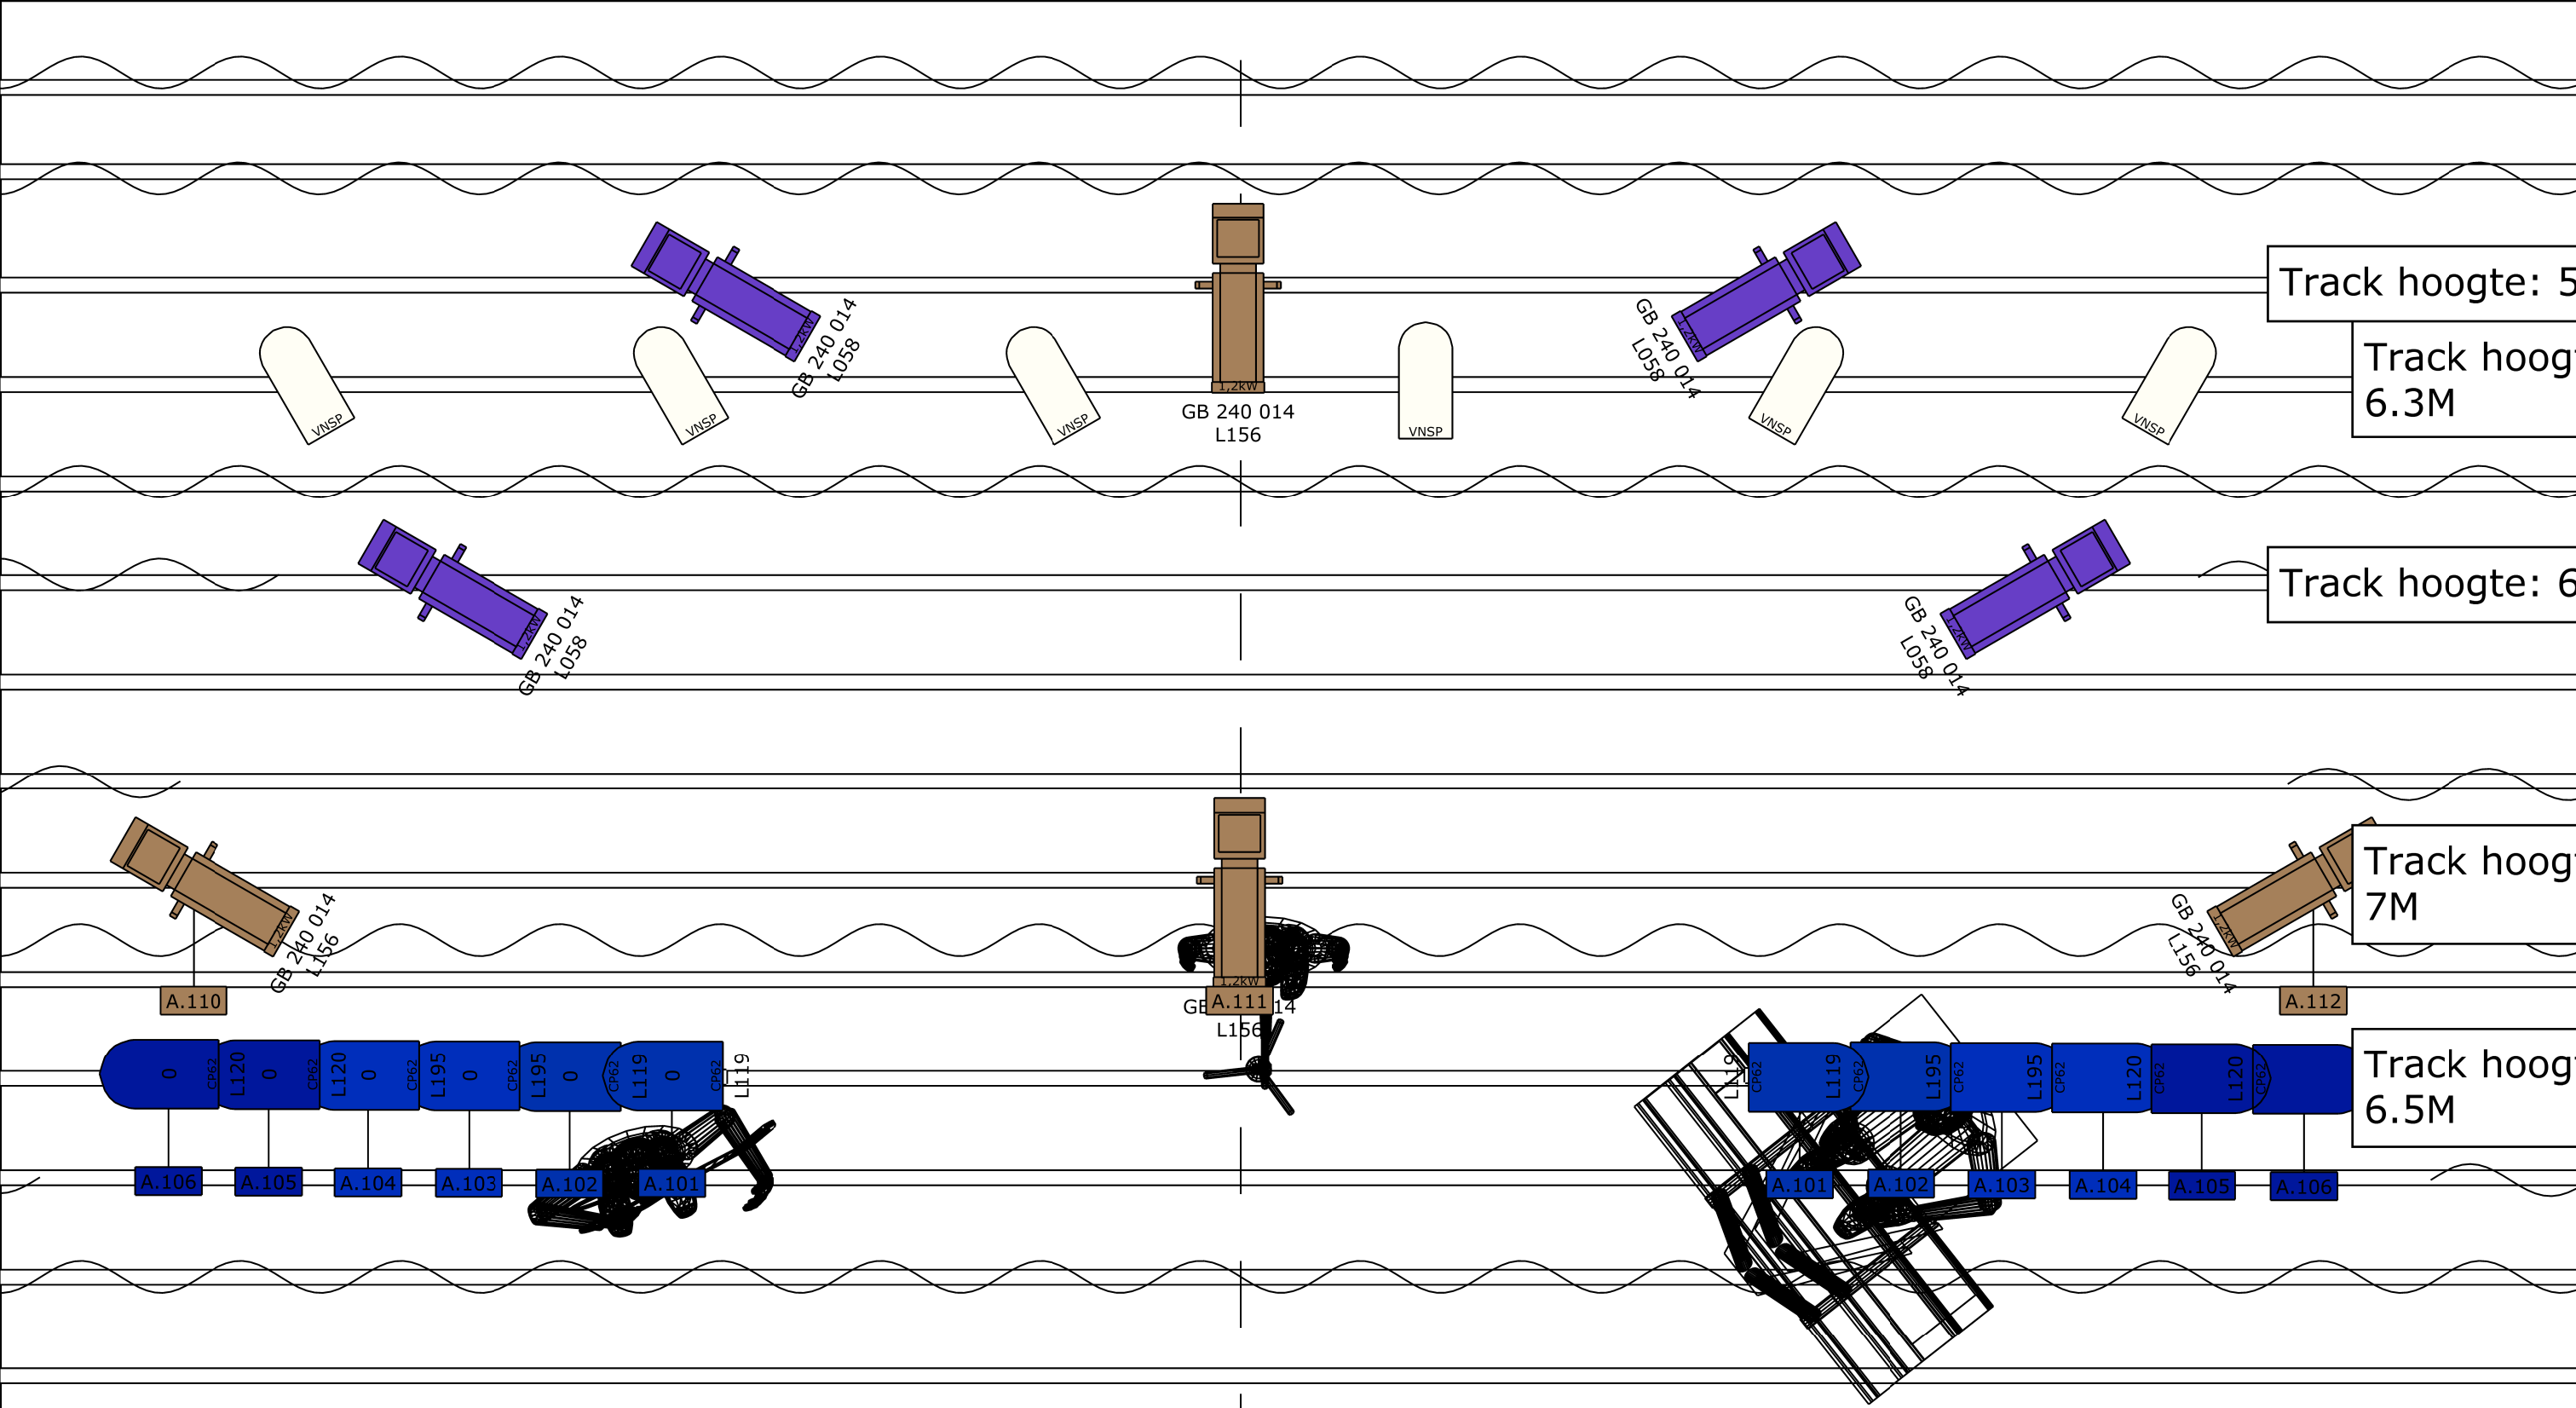


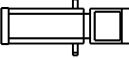

Benodigd los:
Par filters (LEE):
4x 120
4x 195
4x 119

Profiel filters (LEE):
4x 058
4x 156

Profiel gobos:
8x Breakup naar keuze

Fixtures:
 Par 64 (12)
 Niethammer HPZ 112 D
 LED par (6)

Project
Jan Ottink in 't klein 2024 / 2025

Lighting Designer
Mick de Kort -- The Light Connection

Contact info

06-22599334
mick@lightconnection.nl

